




1 EAST ELEVATION  
1/16"=1'-0" BUILDING A



4 WEST ELEVATION  
1/16"=1'-0" BUILDING A

FINISH LEGEND

 


AESTHETIC WHITE - SW7025



TONY TAUPE - SW 1038



RENNICK ROSE BEIGE - SW 2804

 


URBANE BRONZE - SW 1048




VIRTUAL TAUPE - SW 1031



2 SOUTH ELEVATION  
1/32"=1'-0" BUILDING A

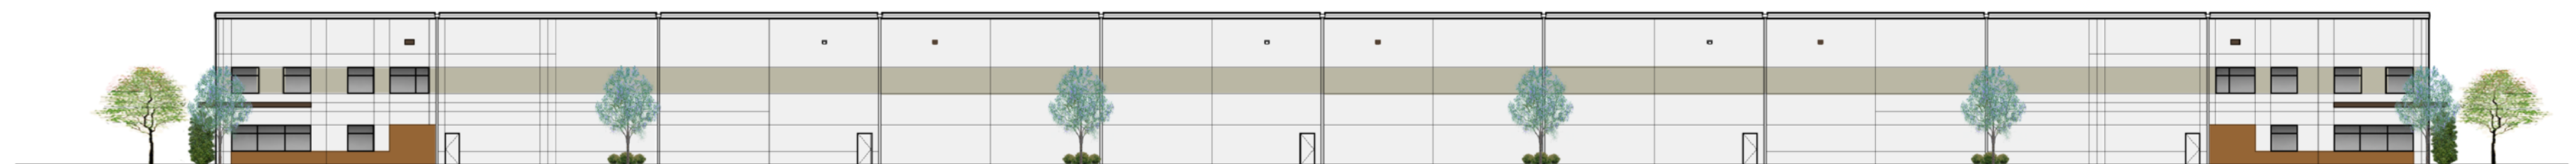

3 NORTH ELEVATION  
1/32"=1'-0" BUILDING A

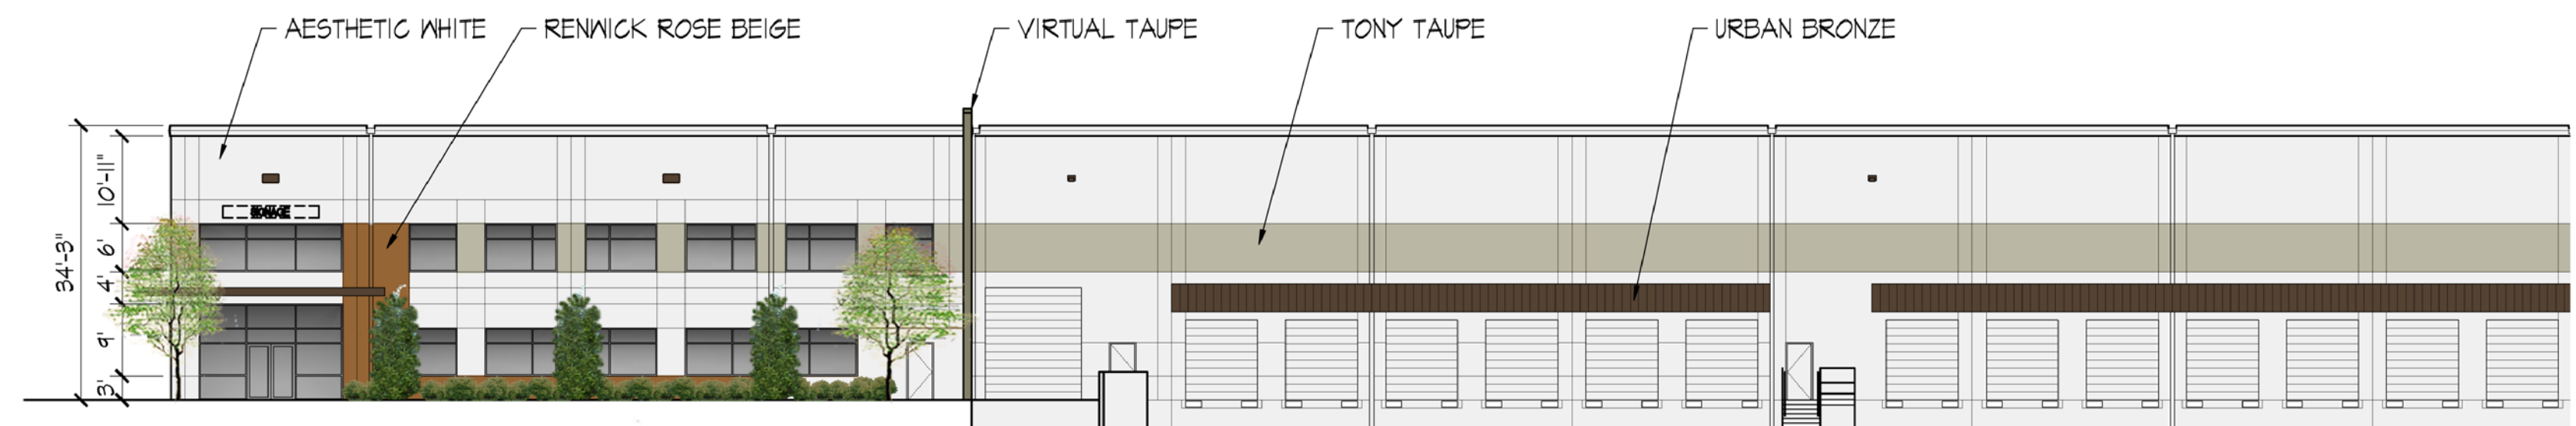

5 PARTIAL EAST ELEVATION  
1/16"=1'-0" BUILDING A